



**APPENDIX I**  
**Architectural Key Plans**

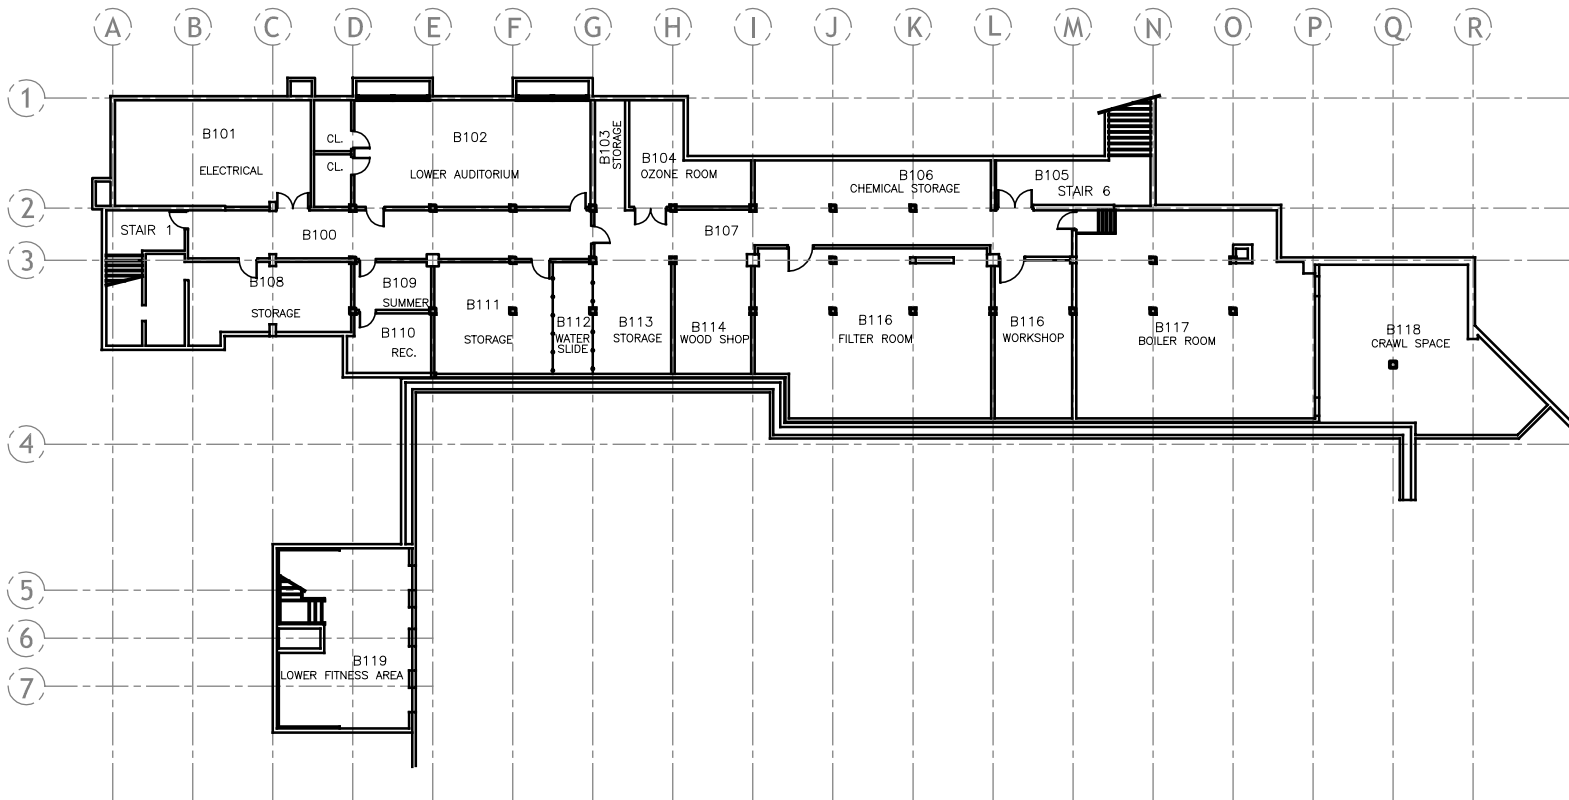

RM#	DESCRIPTION
B100	CORRIDOR
B101	ELECTRICAL ROOM
B102	LOWER AUDITORIUM
B103	STORAGE ROOM
B104	OZONE ROOM
B105	EXTERIOR FOYER
B106	CHEMICAL STORAGE
B107	CORRIDOR
B108	STORAGE ROOM
B109	SUMMER
B110	REC.
B111	STORAGE ROOM
B112	WATER SLIDE
B113	STORAGE ROOM
B114	WOOD SHOP
B115	POOL SYSTEMS (FILTER RM)
B116	WORKSHOP
B117	BOILER ROOM
B118	CRAWLSPACE
B119	LOWER FITNESS AREA

BASEMENT FLOOR PLAN  
SCALE 1/32" = 1'-0"

OCTOBER 2010

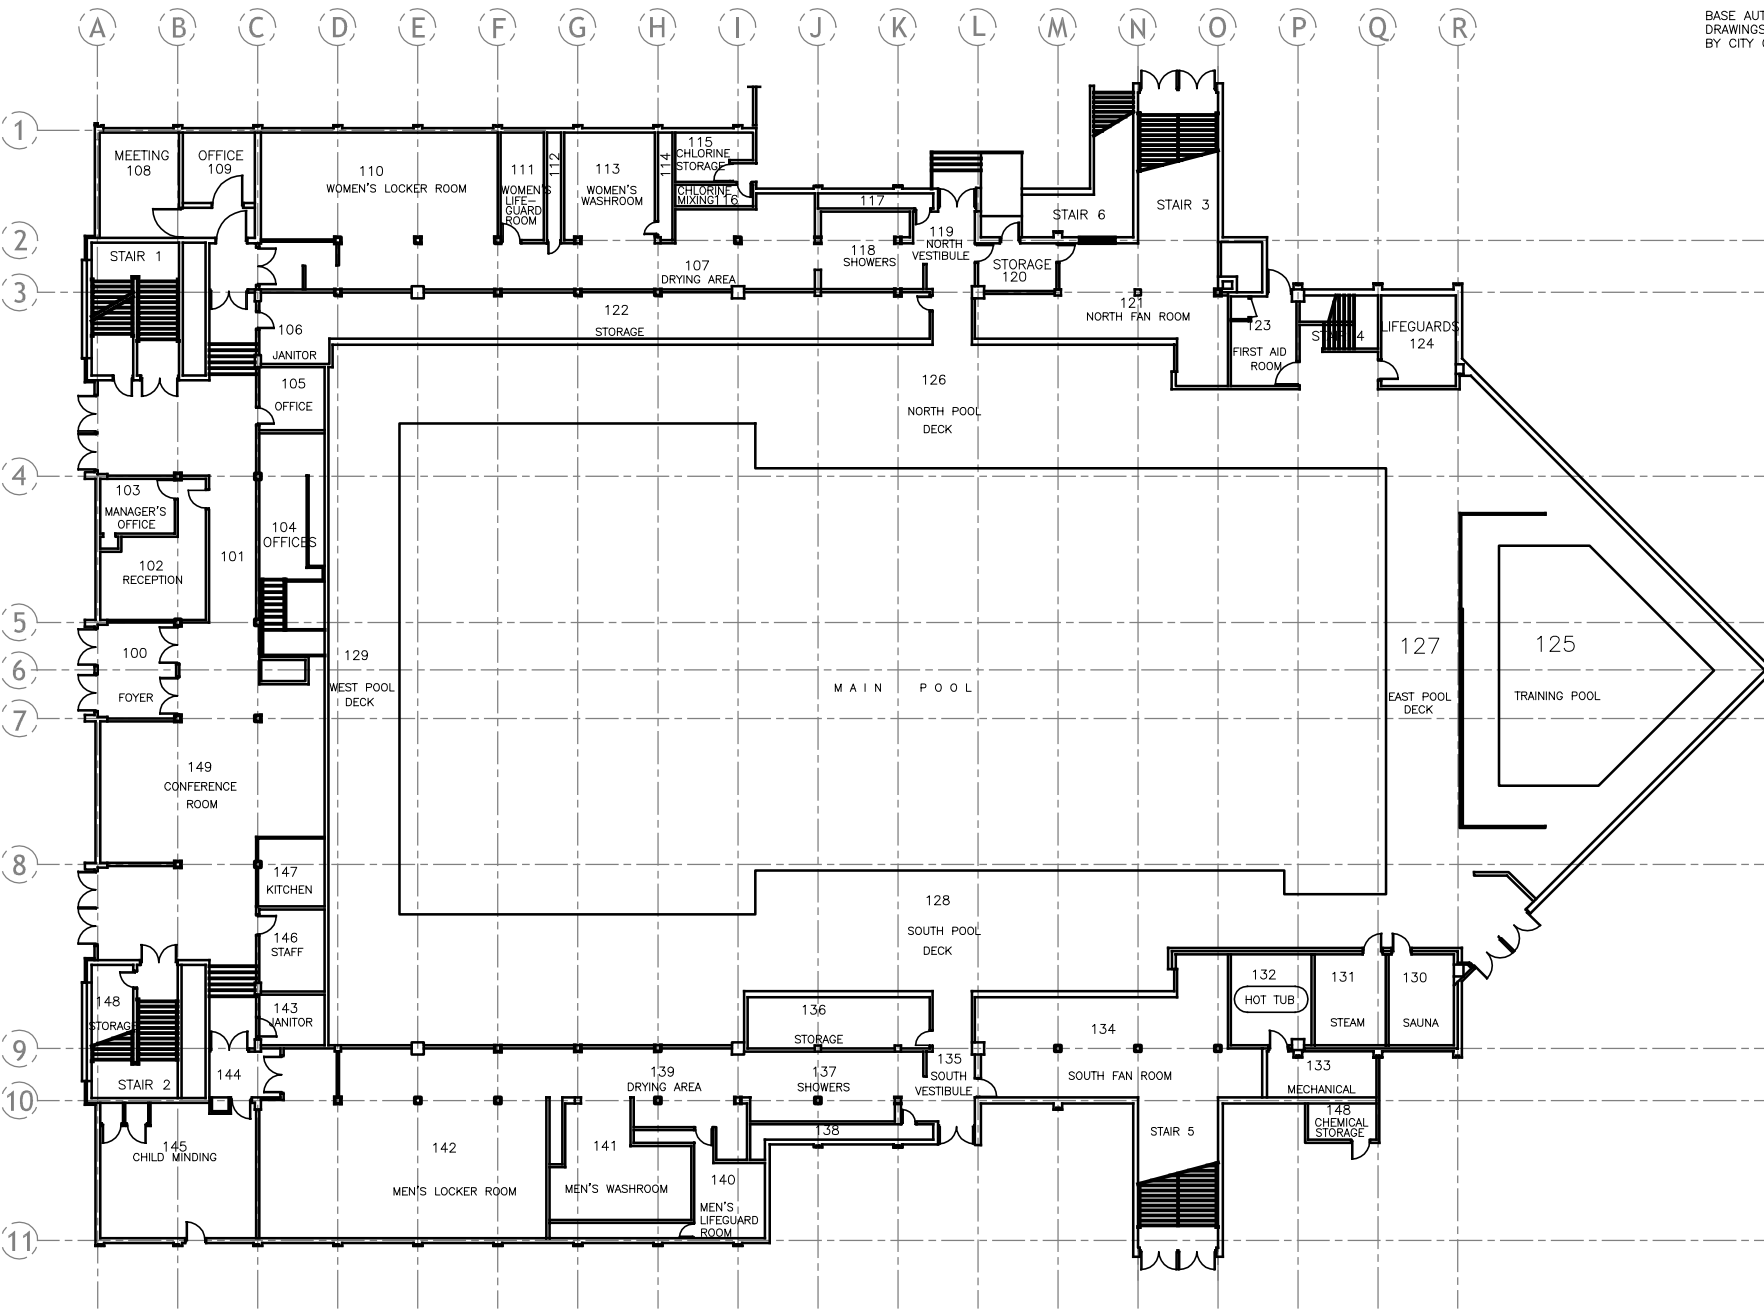


RM#	DESCRIPTION
100	FOYER
101	CORRIDOR
102	GENERAL OFFICE
103	MANAGER'S OFFICE
104	OFFICES
105	OFFICE
106	JANITOR
107	DRYING AREA
108	OFFICE
109	OFFICE
110	WOMEN'S LOCKERS
111	WOMEN'S LIFEGUARD
112	MECHANICAL
113	WOMEN'S WASHROOM
114	MECHANICAL
115	CHLORINE STORAGE
116	CHLORINE MIXING
117	MECHANICAL
118	WOMEN'S SHOWERS
119	NORTH VESTIBULE
120	STORAGE
121	NORTH FAN ROOM
122	STORAGE
123	FIRST AID
124	LIFEGUARD OFFICE
125	TRAINING POOL
126	NORTH POOL DECK
127	EAST POOL DECK
128	SOUTH POOL DECK
129	WEST POOL DECK
130	SAUNA
131	STEAM ROOM
132	HOT TUB
133	MECHANICAL
134	SOUTH FAN ROOM
135	SOUTH VESTIBULE
136	STORAGE
137	MEN'S SHOWERS
138	MECHANICAL
139	DRYING AREA
140	MEN'S LIFEGUARD
141	MEN'S WASHROOM
142	MEN'S LOCKERS
143	JANITOR
144	FOYER
145	CHILDMINDING
146	STAFF ROOM
147	KITCHEN
148	STORAGE
149	CONFERENCE ROOM

LEVEL ONE FLOOR PLAN

SCALE 1/32" = 1'-0"

OCTOBER 2010

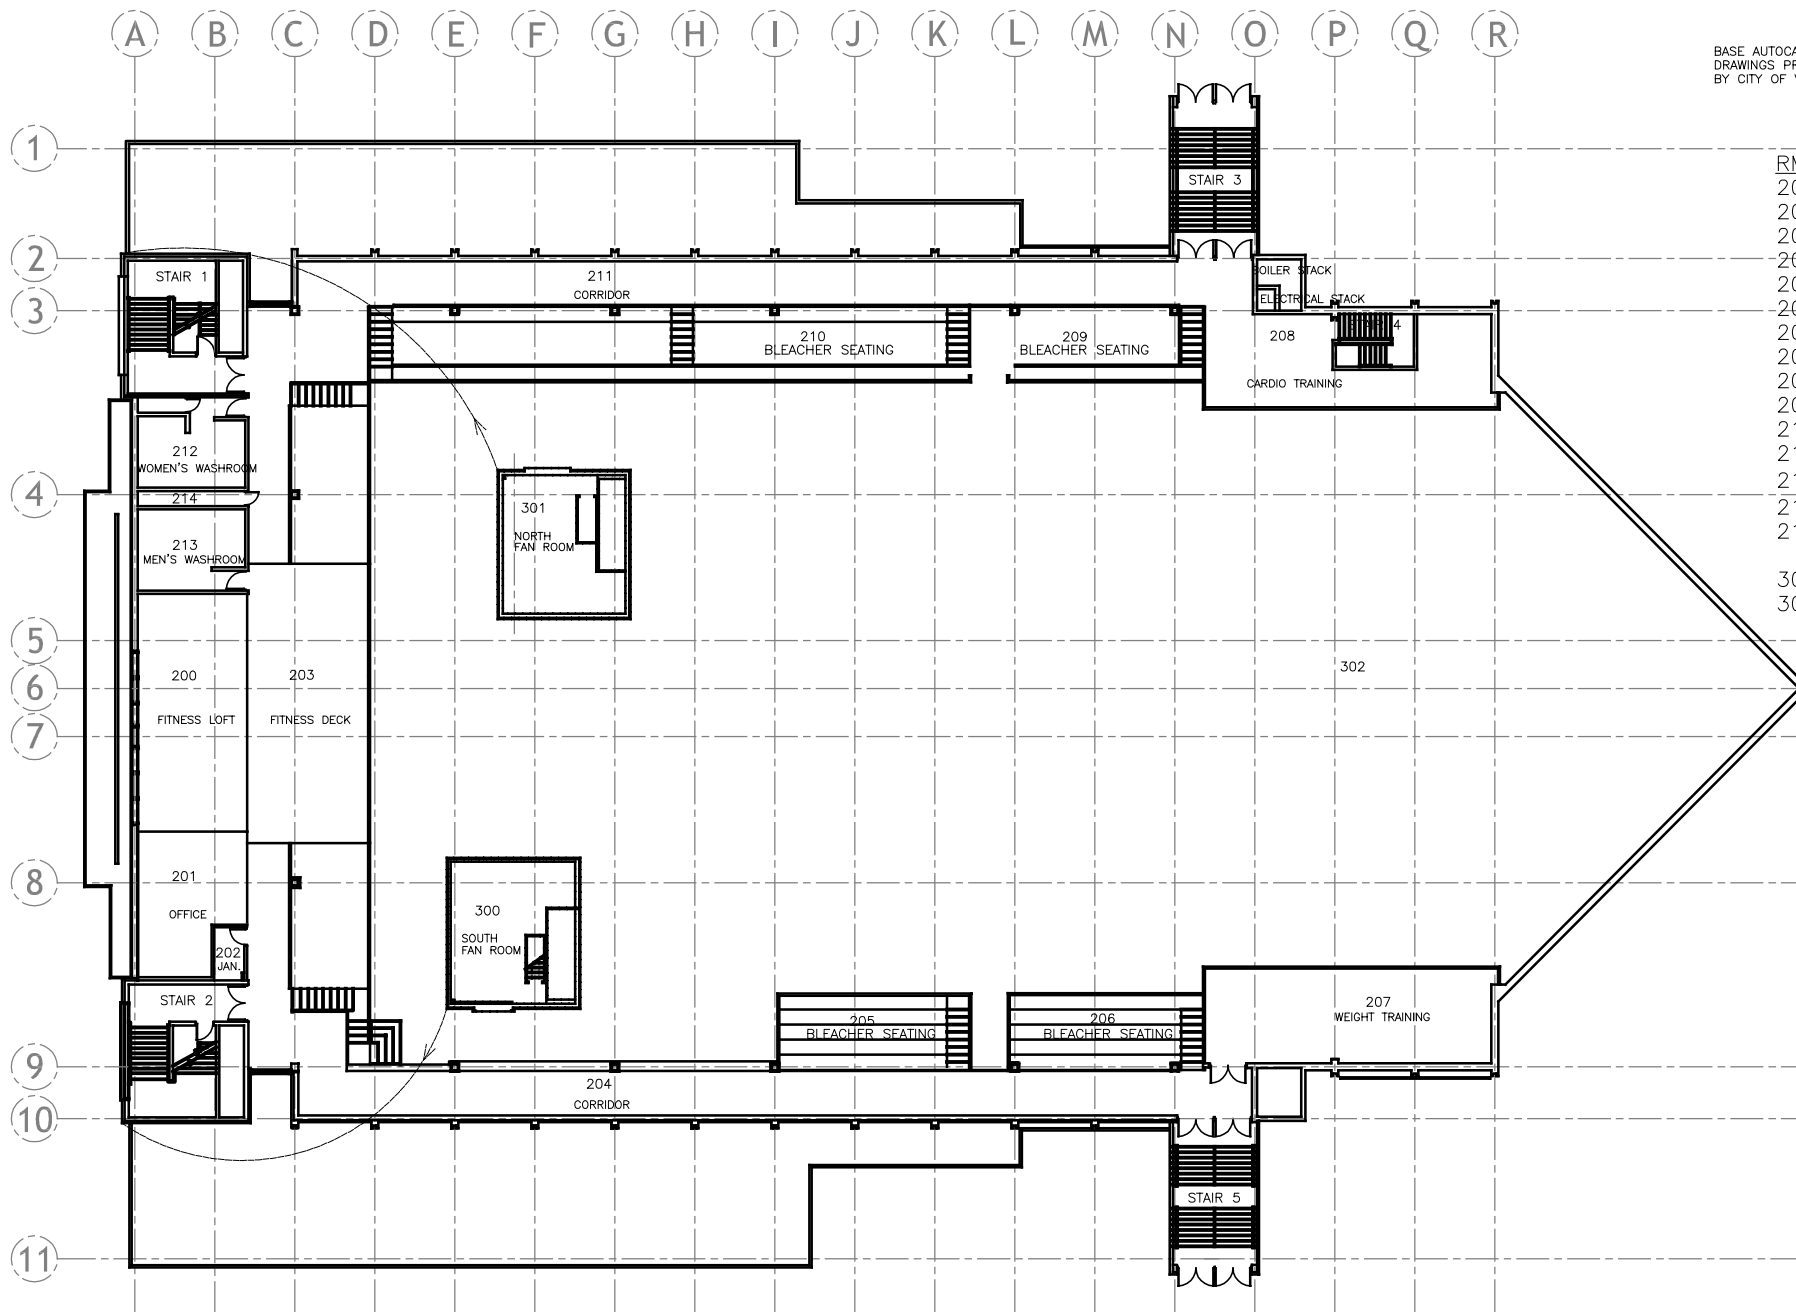

RM#	DESCRIPTION
200	FITNESS LOFT
201	OFFICE
202	JANITOR
203	FITNESS DECK
204	CORRIDOR
205	TERRACE
206	TERRACE
207	WEIGHT TRAINING
208	CARDIO TRAINING
209	TERRACE
210	TERRACE
211	CORRIDOR
212	WOMEN'S WASHROOM
213	MEN'S WASHROOM
214	CORRIDOR
300	SOUTH FAN ROOM
301	NORTH FAN ROOM

LEVEL TWO FLOOR PLAN  
SCALE 1/32" = 1'-0"

OCTOBER 2010